



KUPON br.1 za PLAN 15 RIJEKA

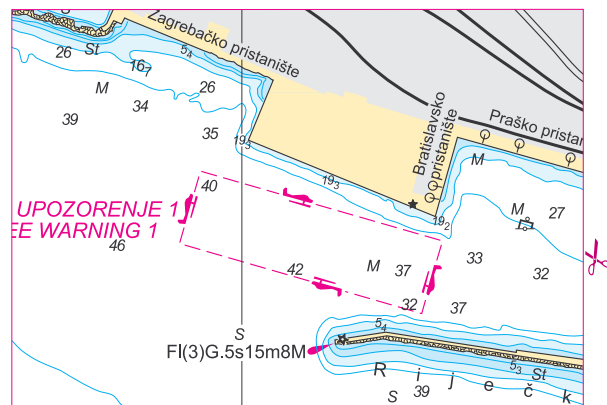


OZP 2/2019

KUPON br.2 za PLAN 15 RIJEKA

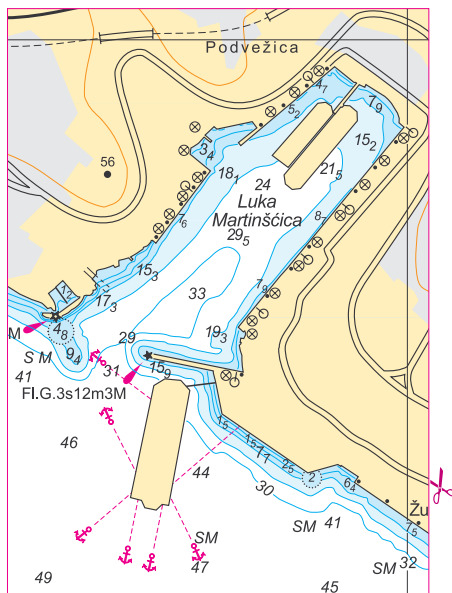


OZP 2/2019

KUPON br.3 za PLAN 15 RIJEKA

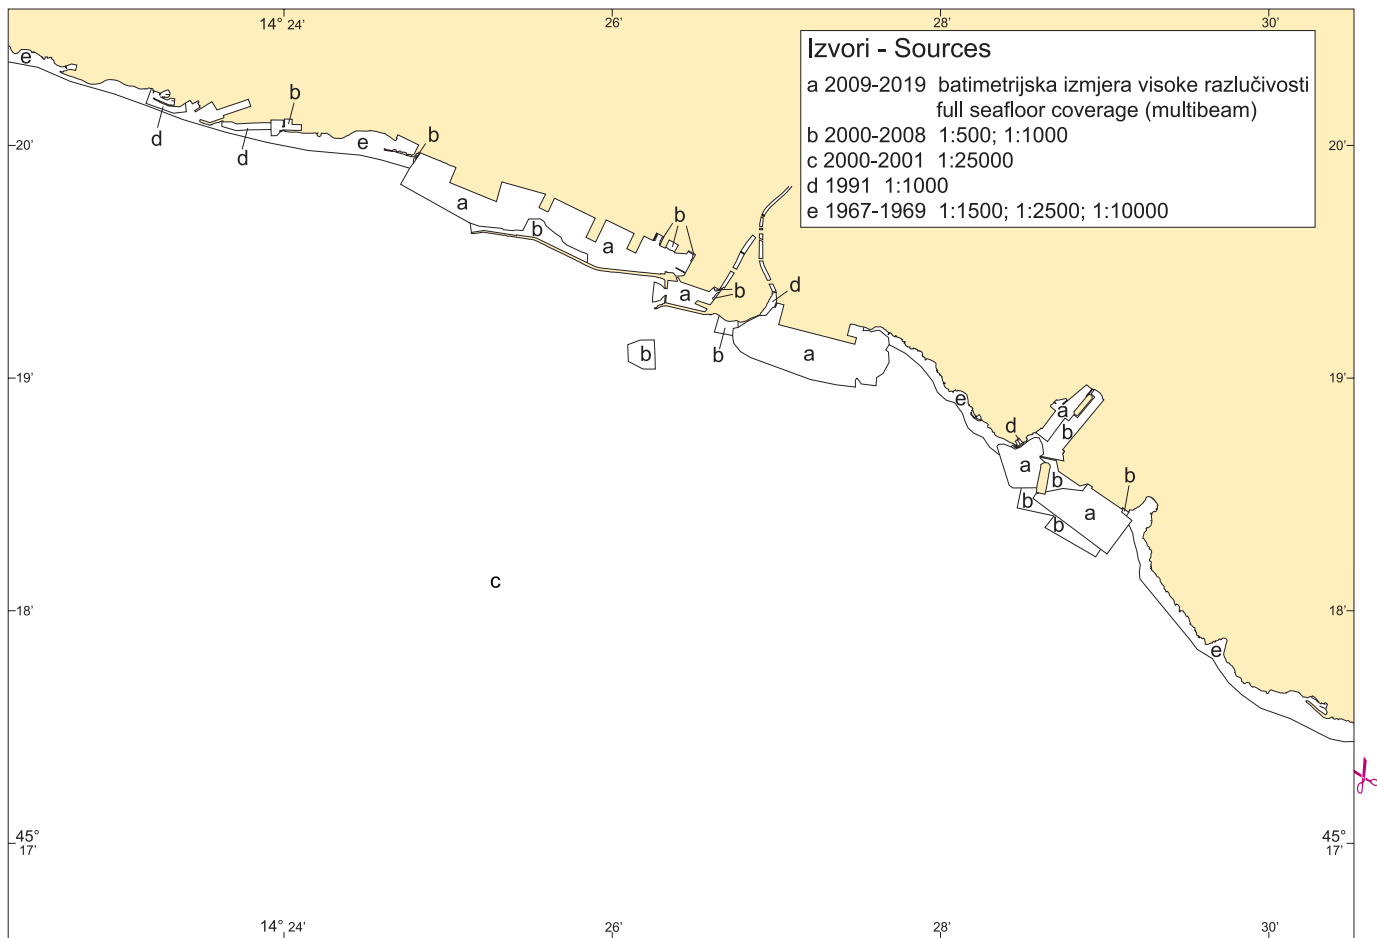

KUPON br.4 za PLAN 18 LUKA RIJEKA

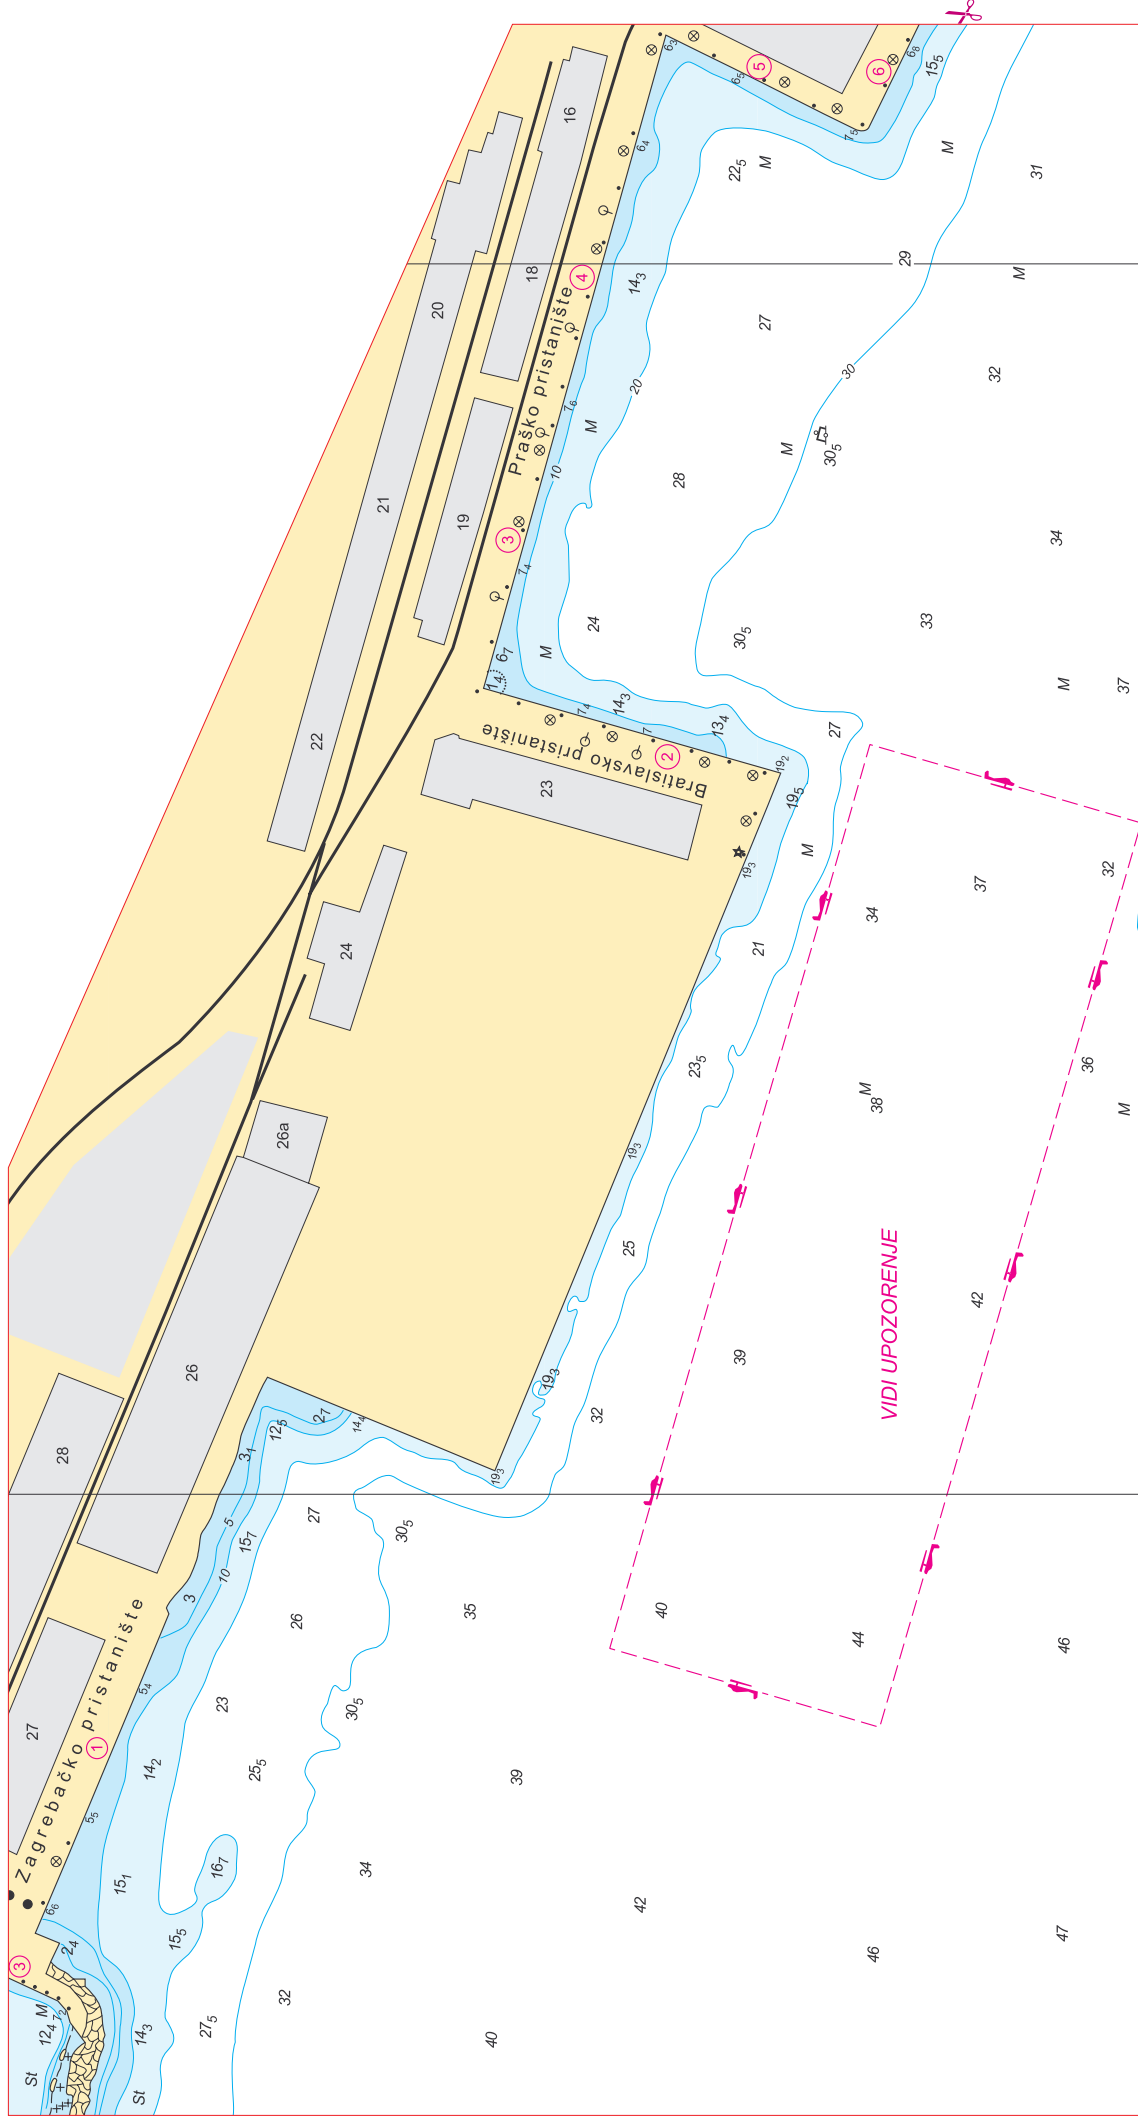

VIDI UPOZORENJE

KUPON br.5 za PLAN 18 LUKA RIJEKA

Izvori - Sources

- a 2009-2019 batimetrijska izmjera visoke razlučivosti
full seafloor coverage (multibeam)
- b 2000-2008 1:500; 1:1000
- c 2000-2001 1:25000
- d 1991 1:1000
- e 1967-1969 1:1500; 1:2500; 1:10000

